


Sign Schedule (dims in mm)		
Sign Ref	TSRDG Ref	Size (mm)
S24	883	*x* height to be 75mm

Sign to be mounted on 760 posts and mounted in accordance with Buckinghamshire Highways standard detail drawing PGS-SD-1200-001



Diag. no. 883
Exact location of sign to be determined on site following stats check.

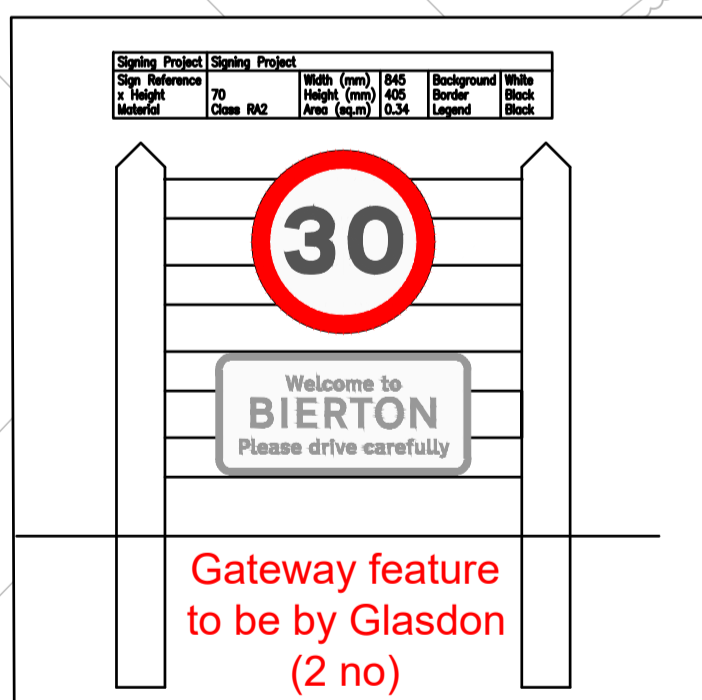

Gateway feature to be by Glasdon (2 no)

Line Type Schedule (dims in mm)				
Diag.	Width	Colour	Line	Space
Bus Cage (1025.1)				
1049 B	200	Yellow	15000 long	
1010	100	Yellow	1000	1000


Sign Schedule (dims in mm)				
Sign Ref	TSRDG Ref	Size (mm)	Supplementary Plate	Size (mm)
S23	670 + 879	525 X 950		

All signs to be mounted on 760 posts and fitted and mounted in accordance with Buckinghamshire Highways standard detail drawing PGS-SD-1200-001



DIAG. No. 670,879
NEW SIGN ON NEW POST

ISSUED FOR CONSTRUCTION
TECHNICALLY APPROVED BY ADOPTING AUTHORITY

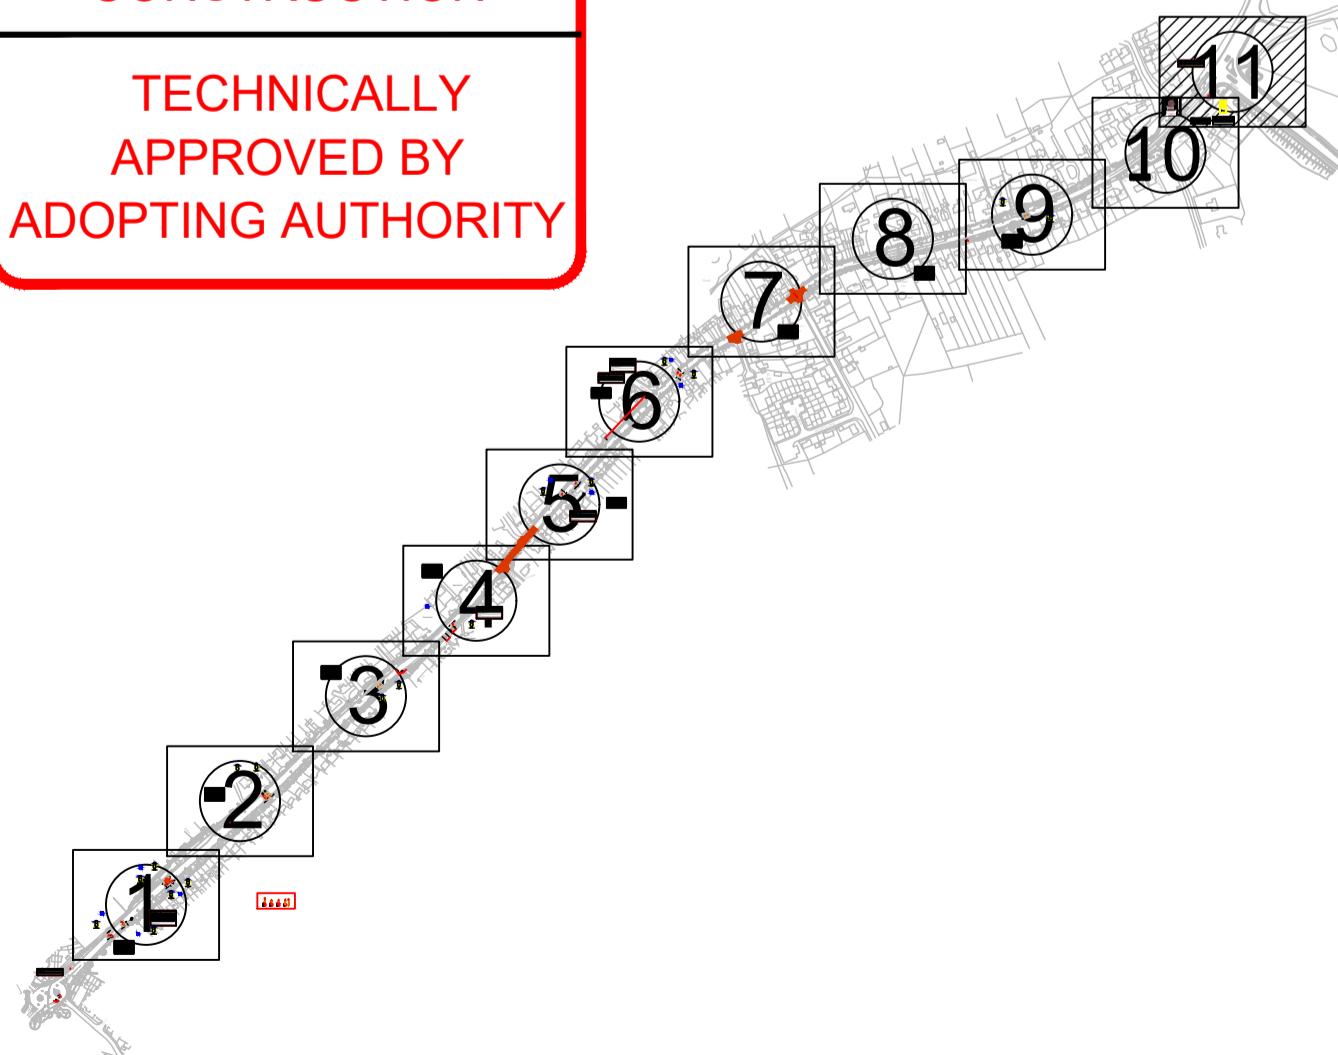

- NOTES
1. This drawing is to be read in conjunction with the relevant specification and the following drawings:-
12-005-501 to 12-005-510 - General Arrangement Layouts.
 2. All materials and workmanship shall comply fully with the Manual of Contract Documents for Highways Works, Specification for Highways Works Volume 1 and the Buckinghamshire County Council Specification for Road Construction and Standard Details.
 3. Refer to drawings 12-005-512 to 12-005-522 inclusive for Site Clearance Plans.
 4. Refer to drawings 12-005-523 to 12-005-533 inclusive for Surface Finishes Plans.
 5. Refer to drawings 12-005-534 to 12-005-544 for the Existing Services Plans.
 6. Do NOT scale from this drawing. Work from figured dimensions and Setting Out information ONLY.

Rev	Amendments	Dm	Chk	App	Date	
F	Amended as ballooned		EV	GG	GC	Mar 25
E	Amended following discussions with BC highways		EV	GG	GC	Mar 25
D	Gateway feature details added		EV	GG	GC	Oct 24
G	Issued for Construction - Technically approved		EV	GG	GC	July 24
B	Notes added as ballooned		EV	GG	GC	July 24
A	Amended following Technical Comments 2 from BC highways		EV	GG	GC	July 24



Landmark House Station Road Hook Hampshire RG27 9HA 01296 638420 enquiries@c-a.uk.com www.c-a.uk.com

Issued by Park House Park Farm Station Road Hook Hampshire RG27 9HA 01296 638420 enquiries@c-a.uk.com www.c-a.uk.com

Job Title
**Kingsbrook, Aylesbury
Bierton Traffic Calming Measures**

Drawing Title
**General Arrangement Layout
11 of 11**

Client
BDW North Thames Ltd

Scale 1:250 @ A1	Date Jan 24	Designed GG
Drawn EV	Checked GW	Approved GAC

Job No 12-005	C & A Drawing No 12-005-511	Rev F
------------------	--------------------------------	----------

Client Drawing No
12-005-H6700-D2-511

Cont'd on Drawing 12-005-510

Cont'd on Drawing 12-005-510

Kinaslev