


Cont'd on Drawing 12-005-132

Cont'd on Drawing 12-005-132

- NOTES
1. Do not scale off this drawing.
 2. This drawing shows potential traffic calming only. No review of existing street furniture such as street lighting or drainage has been undertaken as such and should be done at a later date.
 3. Drawings are based on OS mapping and should be verified by topo asap.
 4. In some cases the OS has been modified to show existing conditions

LEGEND

 Proposed cycle lane

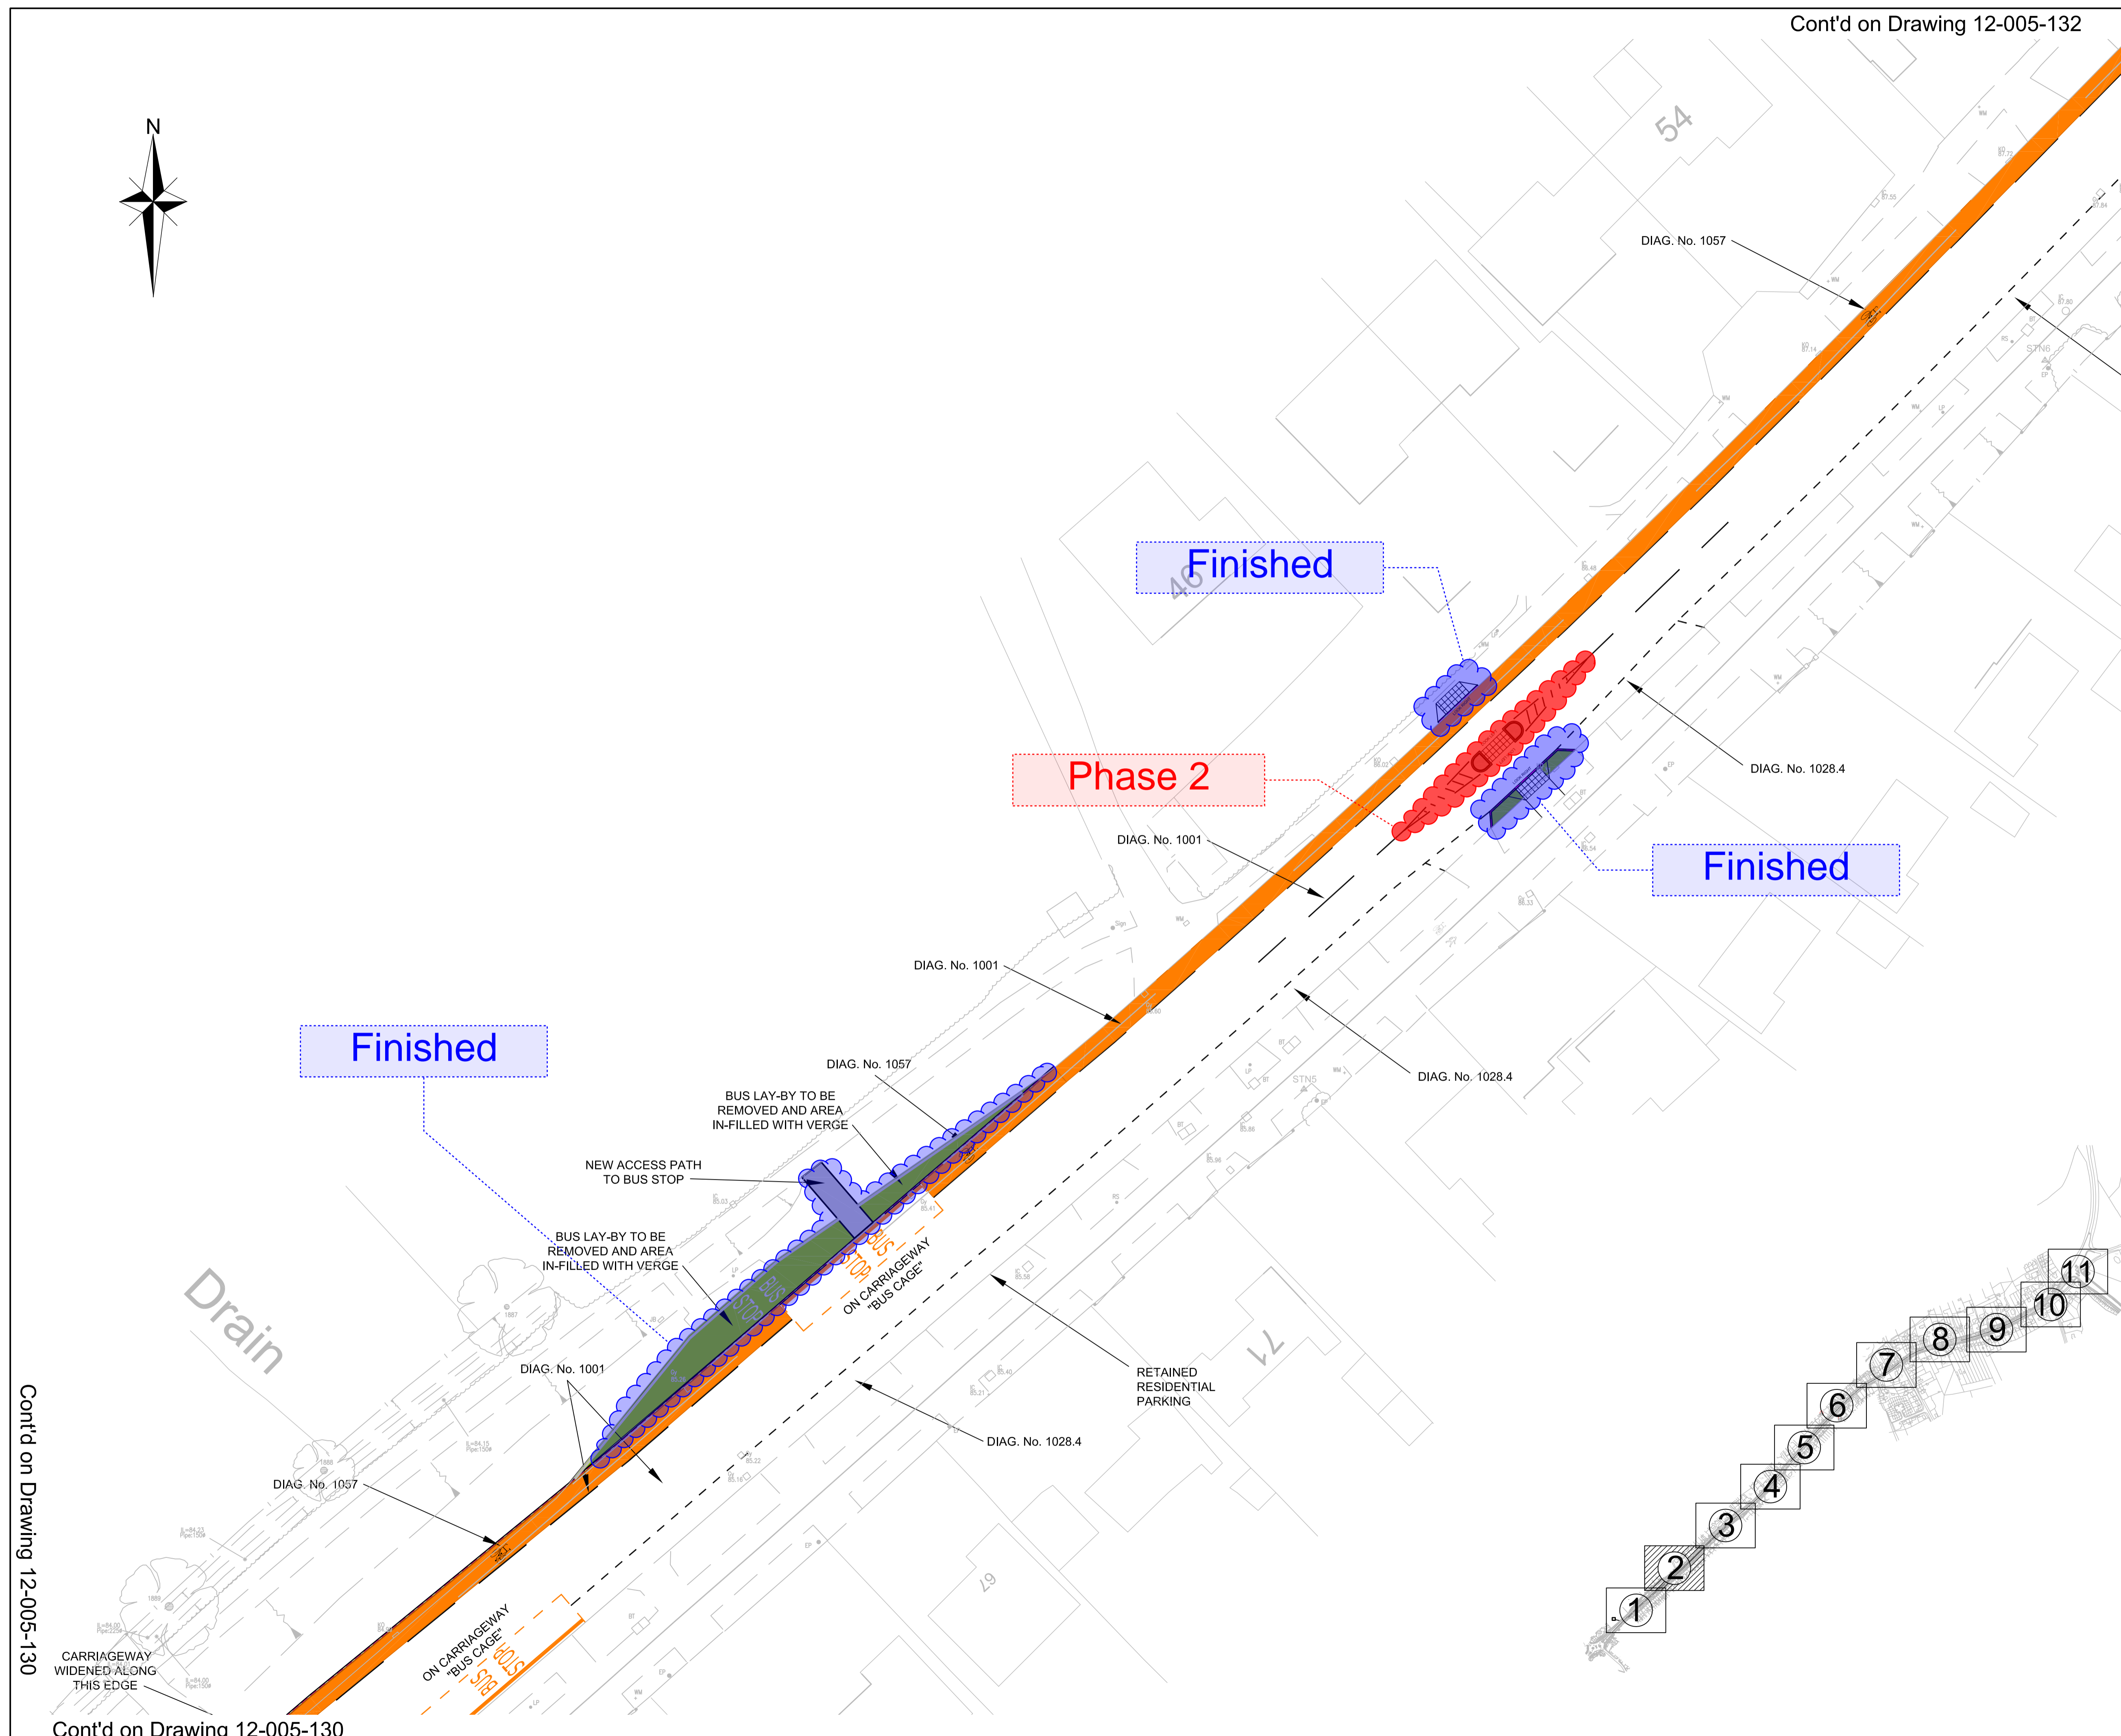

Finished

Finished

Phase 2

Finished

Finished

Cont'd on Drawing 12-005-130

Cont'd on Drawing 12-005-130

Rev	Amendments	Dm	Chk	App	Date
D	Amended following public consultation and discussions with BC highways department	EV	GG	GC	Feb 23
C	Amended following receipt of topographical survey	EV	GG	GC	July 22
B	Amended in accordance with clients comments	EV	GG	GC	Apr 21
A	Amended in accordance with BCC and client comment	EV	GG	GC	Mar 21



Landmark House
Station Road
Hook
Hampshire
RG27 9HA
01756 630420

Issued by

Park House
Park Farm
East Malling Trust Estate
Brambourne Lane
Aylesford Kent
ME20 6SN
enquiries@ca-uk.com
www.ca-uk.com

Job Title
Kingsbrook, Aylesbury

Drawing Title
Bierton Traffic Calming Measures
Sheet 2 of 10

Client
BDW North Thames Ltd

Scale 1:250 @ A1	Date Nov 19	Designed GG
Drawn EV	Checked GG	Approved GAC
Job No 12-005	C & A Drawing No 12-005-D2-0131	Rev D
Client Drawing No 12-005-H6700-D2-0131		

