

Cont'd on Drawing 12-005-134


Cont'd on Drawing 12-005-134

**NOTES**

1. Do not scale off this drawing.
2. This drawing shows potential traffic calming only. No review of existing street furniture such as street lighting or drainage has been undertaken as such and should be done at a later date.
3. Drawings are based on OS mapping and should be verified by topo asap.
4. In some cases the OS has been modified to show existing conditions

**LEGEND**

Proposed cycle lane

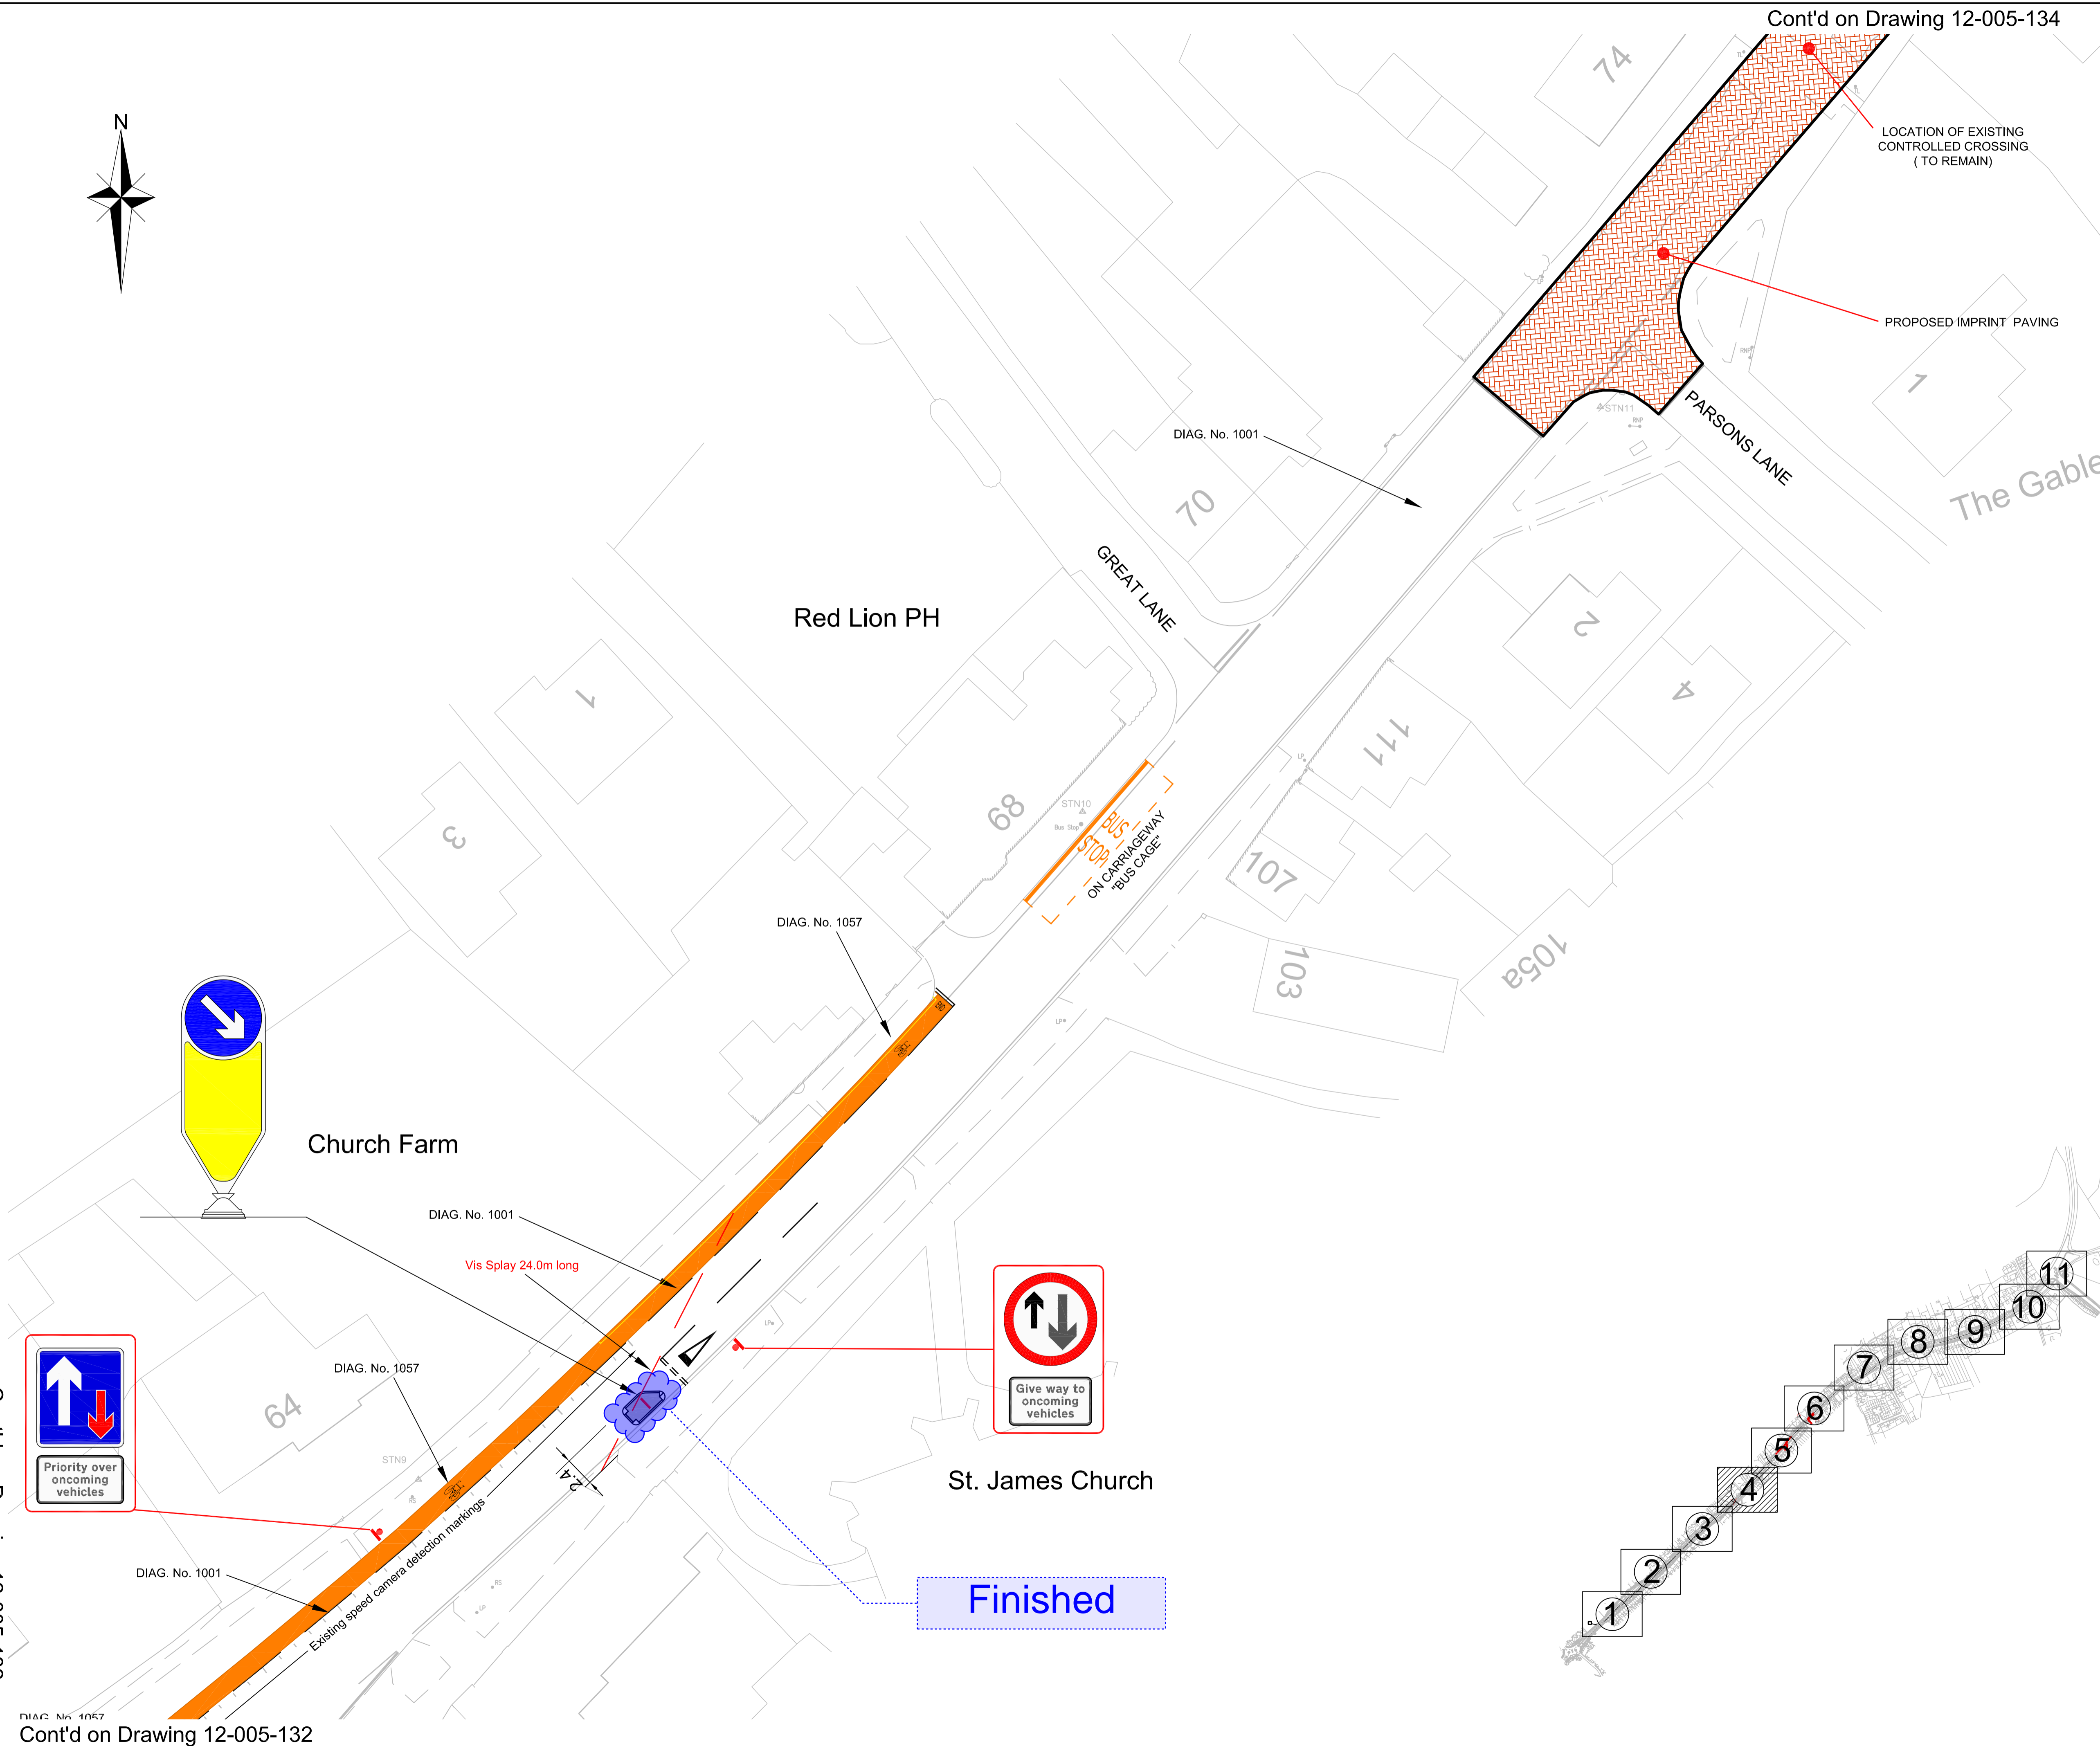

Rev	Amendments	Dm	Chk	App	Date
A	Amended in accordance with BCC and client comment	EV	GG	GC	Mar 21
B	Amended in accordance with clients comments	EV	GG	GC	Apr 21
C	Amended following receipt of topographical survey	EV	GG	GC	July 22
D	Amended following public consultation and discussions with BC highways department	EV	GG	GC	Feb 23
E	Amended in accordance with BCC comments	EV	GG	GC	Oct 23



Landmark House Station Road Hook Hampshire RG27 9HA 01296 630420 enquiries@c-a.uk.com www.c-a.uk.com

Issued by  Park House Park Farm East Malling Trust Estate Bradbourne Lane Aylesford Kent ME20 6SN 01752 449760

Job Title  
Kingsbrook, Aylesbury

Drawing Title  
Bierton Traffic Calming Measures  
4 of 11

Client  
BDW North Thames Ltd

Scale	1:250 @ A1	Date	Nov 19	Designed	GG
Drawn	EV	Checked	GG	Approved	GAC
Job No	12-005	C & A Drawing No	12-005-D2-0133	Rev	E
Client Drawing No	12-005-H6700-D2-0133				

Cont'd on Drawing 12-005-132

Cont'd on Drawing 12-005-132