


Cont'd on Drawing 12-005-134

Cont'd on Drawing 12-005-134

Cont'd on Drawing 12-005-136

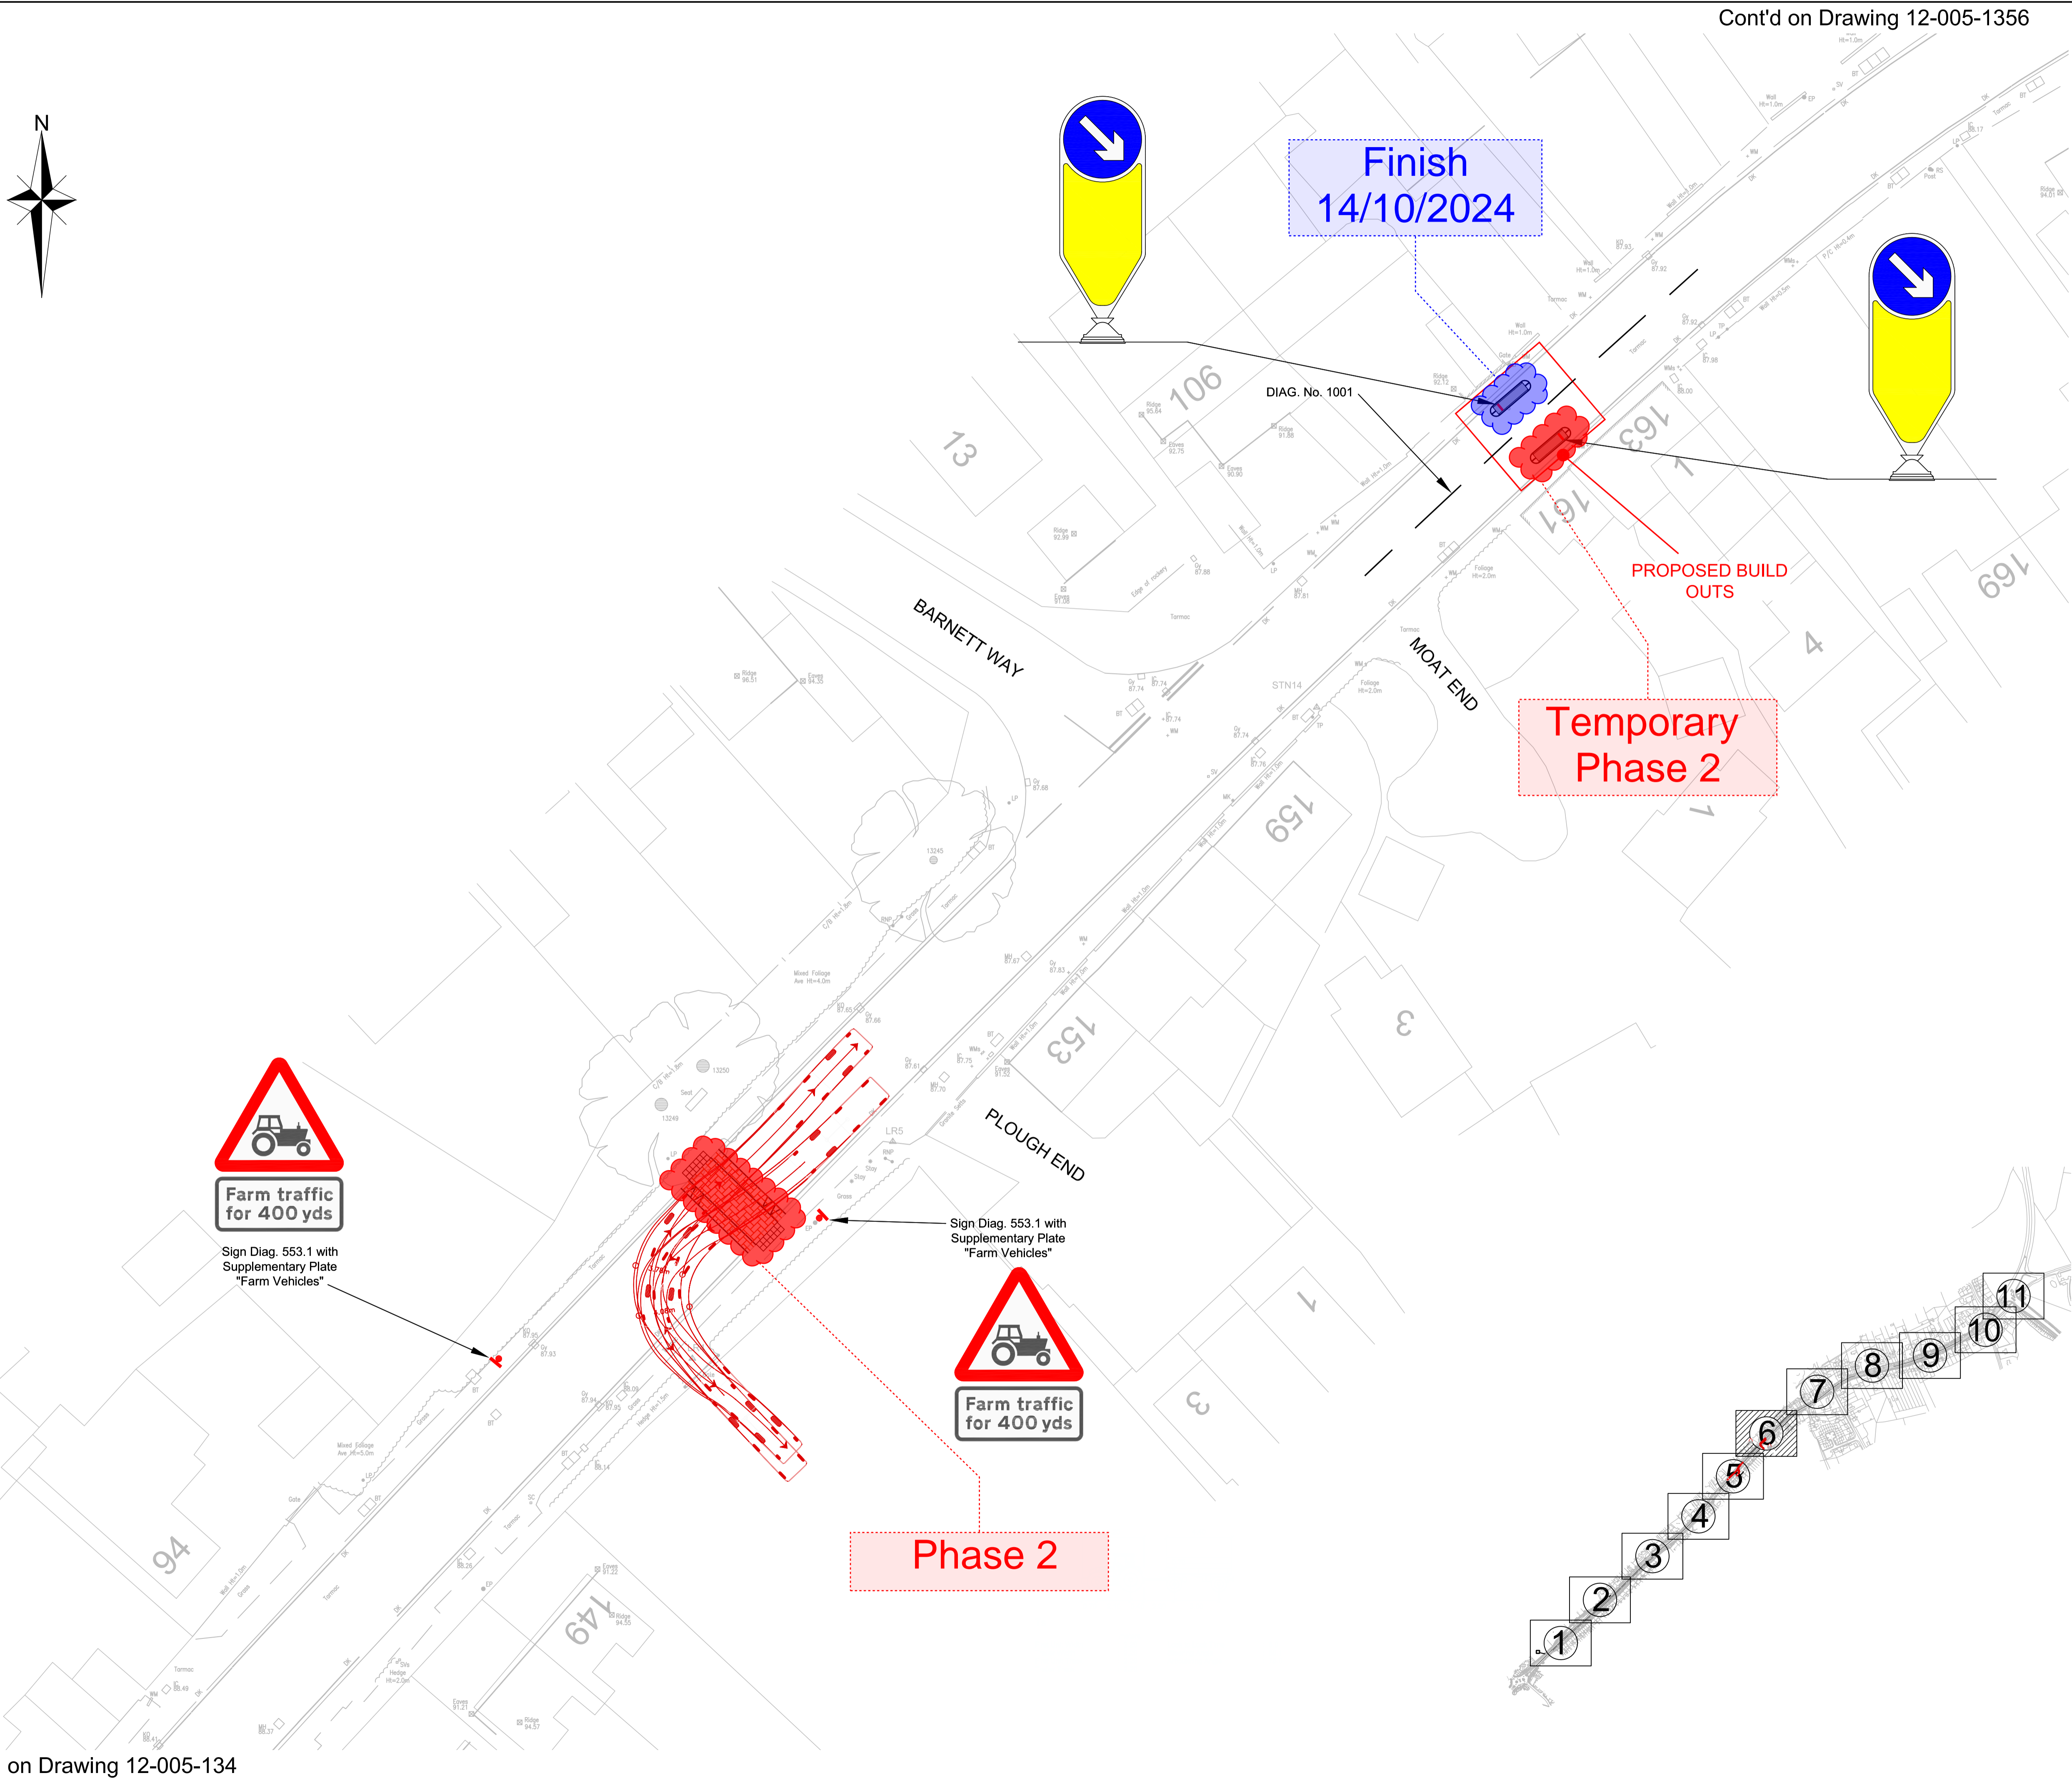

- NOTES
1. Do not scale off this drawing.
 2. This drawing shows potential traffic calming only. No review of existing street furniture such as street lighting or drainage has been undertaken as such and should be done at a later date.
 3. Drawings are based on OS mapping and should be verified by topo asap.
 4. In some cases the OS has been modified to show existing conditions

E	Tracking added to farm access as per discussions with BC highways department	EV	GG	GC	Apr 23
D	Amended following public consultation and discussions with BC highways department	EV	GG	GC	Feb 23
C	Amended following receipt of topographical survey	EV	GG	GC	July 22
B	Amended in accordance with clients comments	EV	GG	GC	Apr 21
A	Amended in accordance with BCC and client comment	EV	GG	GC	Mar 21
Rev	Amendments	Dm	Chk	App	Date



Charles & Associates

Issued by Park Home
 Landmark House Station Road East Malling, Kent
 Hook, Hampshire RG27 9HA Braithorne Lane
 01256 636439 enquiries@c-a.uk.com Aylesford, Kent ME20 6AN
 www.c-a.uk.com 01752 447760

Job Title
Kingsbrook, Aylesbury

Drawing Title
Bierton Traffic Calming Measures
6 of 11

Client
BDW North Thames Ltd

Scale	Date	Designed
1:250 @ A1	Nov 19	GG
Drawn	Checked	Approved
EV	GG	GAC
Job No	C & A Drawing No	Rev
12-005	12-005-D2-0135	E
Client Drawing No		
12-005-H6700-D2-0135		